


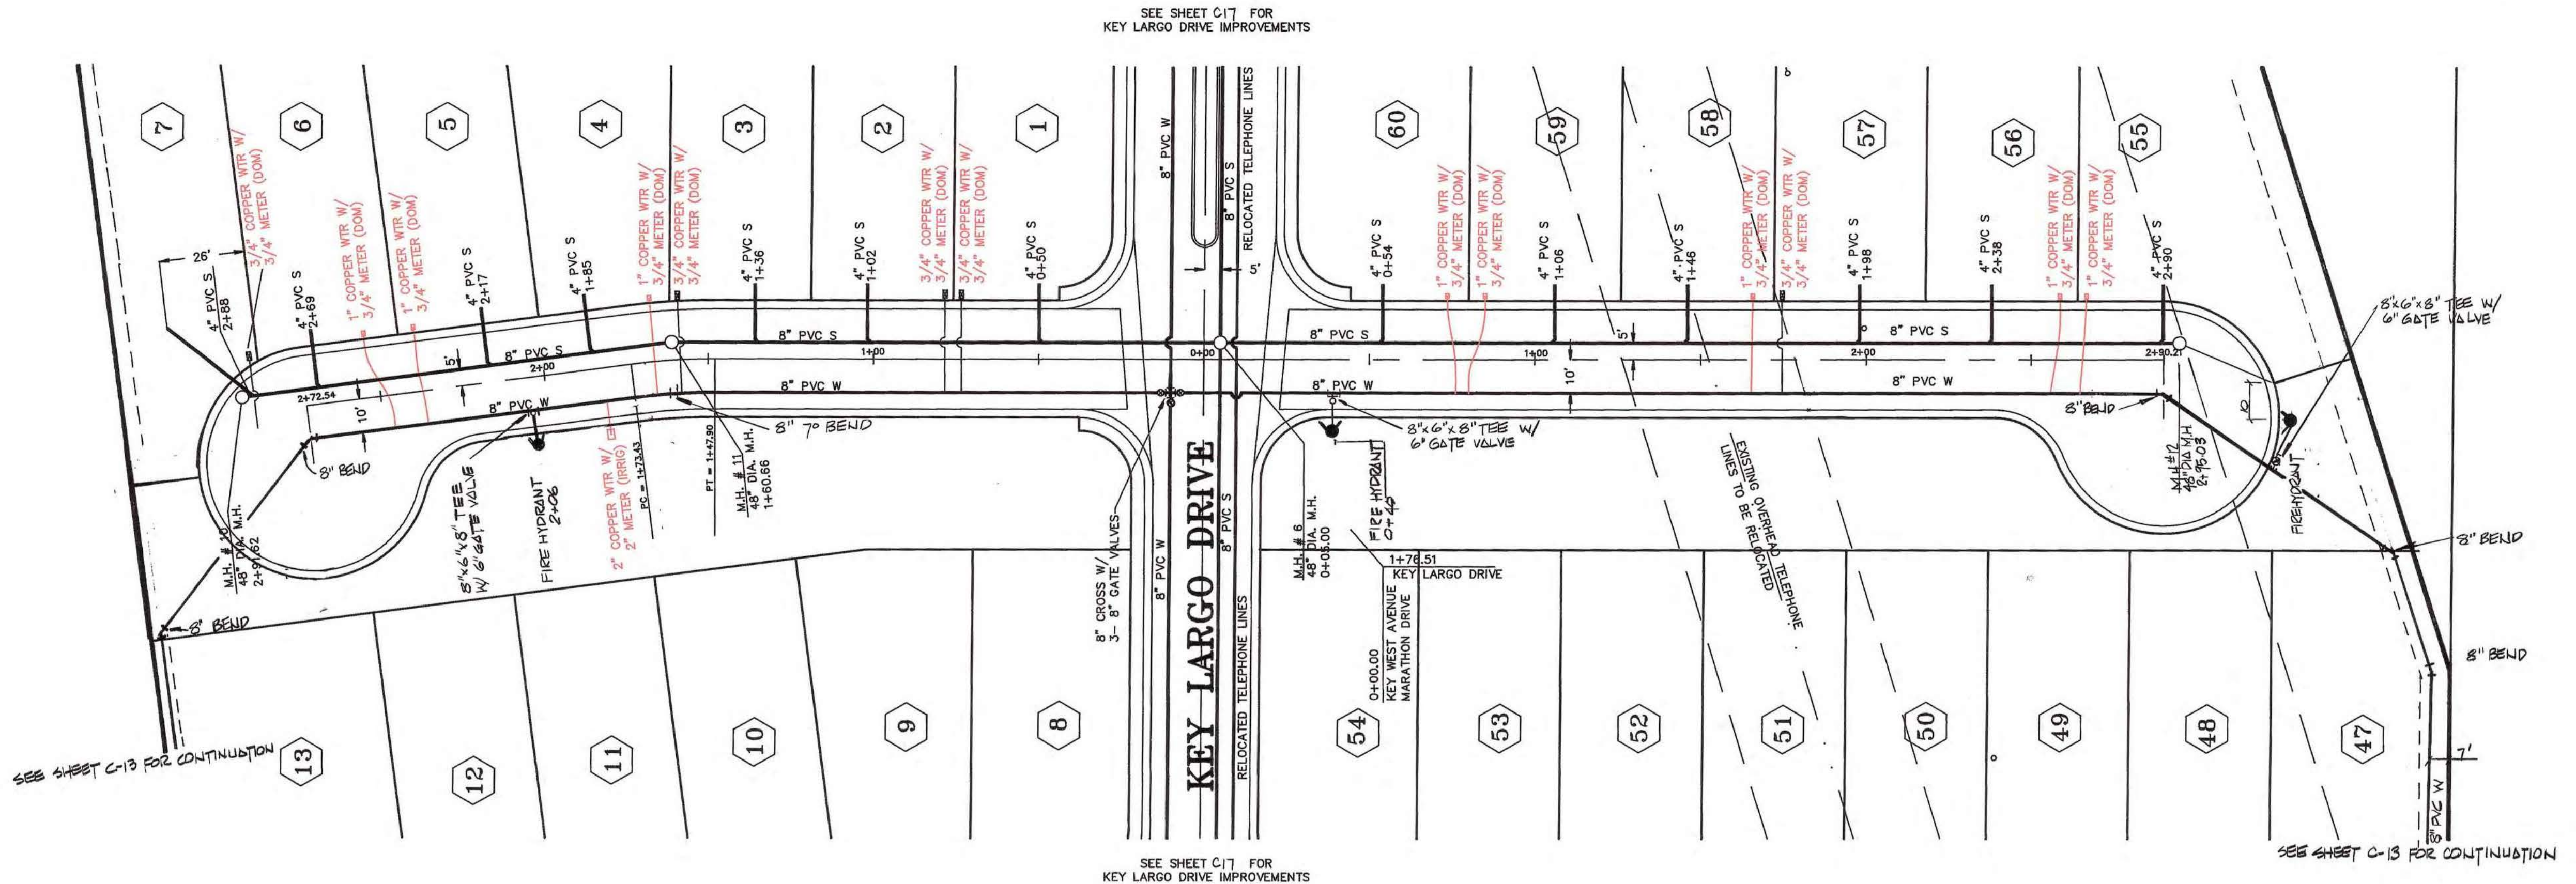

KEY WEST COURT/MARATHON COURT

HORIZONTAL SCALE - 1" = 30'
VERTICAL SCALE - 1" = 3'

DESIGNED:
DRAWN:
CHECKED:
SCALE: HORIZ -
VERT -

PREPARED FOR:

Falcon Engineering Corporation



REVISIONS	
No.	Description

BC0052647